


legend:

UNIT	NRA1	NRA2	Note
1.1	218,8		
1.2	255,3		
1.3	166,1		
1.4	303,49		
1.5	281,5		
Cafeteria	254,7		

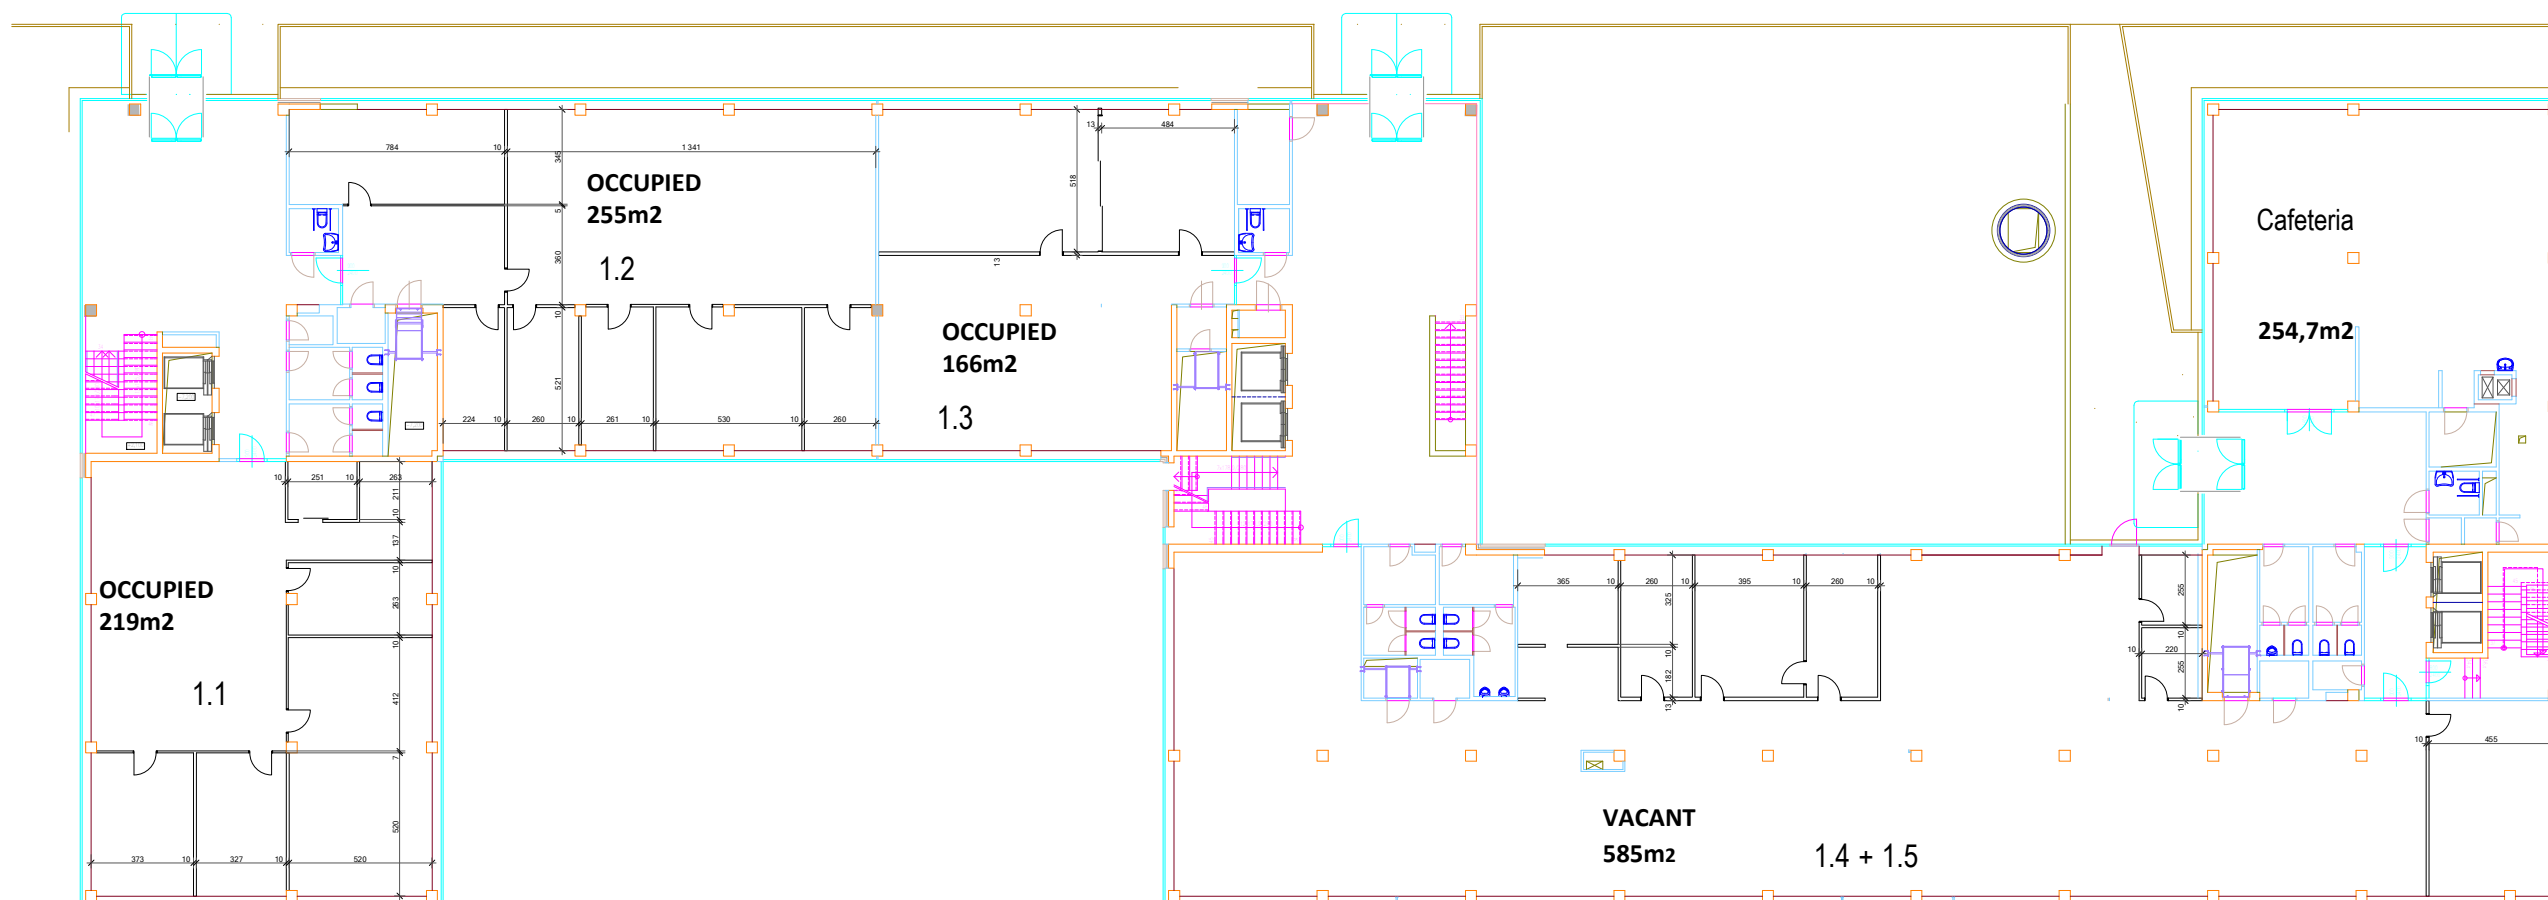

building:
Technopark

floor:
Přízemí

planner:

author:
Pavel FEŠAR

drawing nr.:

date:
20.7.2022

revision:

01

comment:

scale:

1 : 275

format:

A3

